

Согласовано:

ДС: _____ Мырзахметов А.А.

Начальник ПЧ-51 _____ Табурдиев Ж.А.

ст. Шайкорык


Утверждаю:

Директор НЖС-8 _____ Буромбаев С.А.

01.01.2022 г.

Кадастровый № 06-088-113-033

ось ПЗ
пк 13 1+20.1

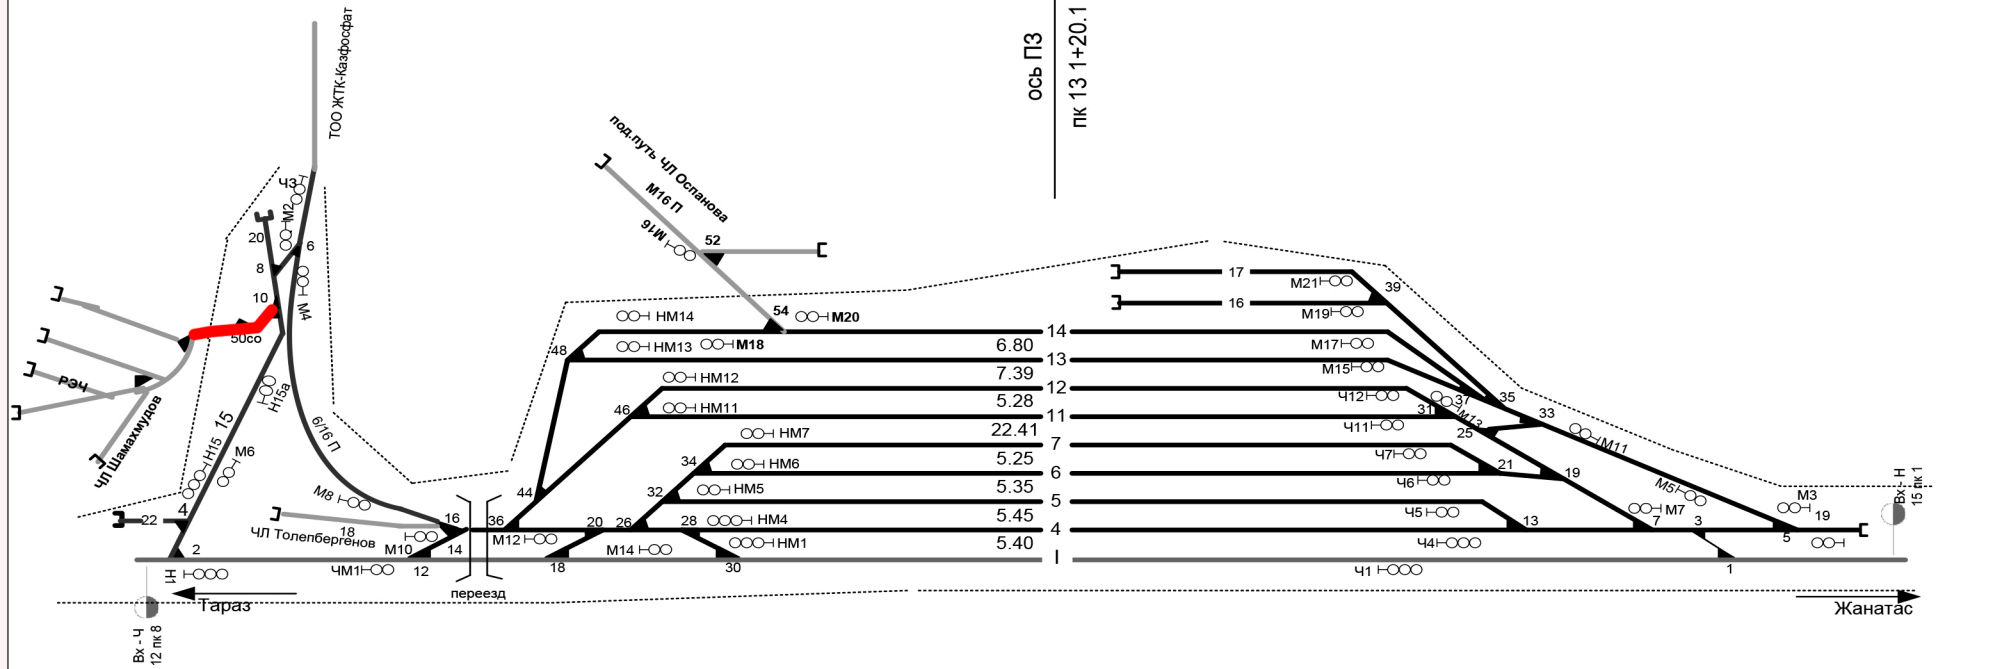

Номера стрелы и сигналов	Расстояние от оси ПЗ
Вх - Ч 12 пк 8	-1320.70
