

Согласовано:

Утверждаю:

# ст. Шайкорык

Директор НЖС-8 \_\_\_\_\_


Буромбаев С.А.

ДС: \_\_\_\_\_ Мырзахметов А.А.

01.01.2022 г.

Начальник ПЧ-51 \_\_\_\_\_ Табурдиев Ж.А.

Кадастровый № 06-088-113-033

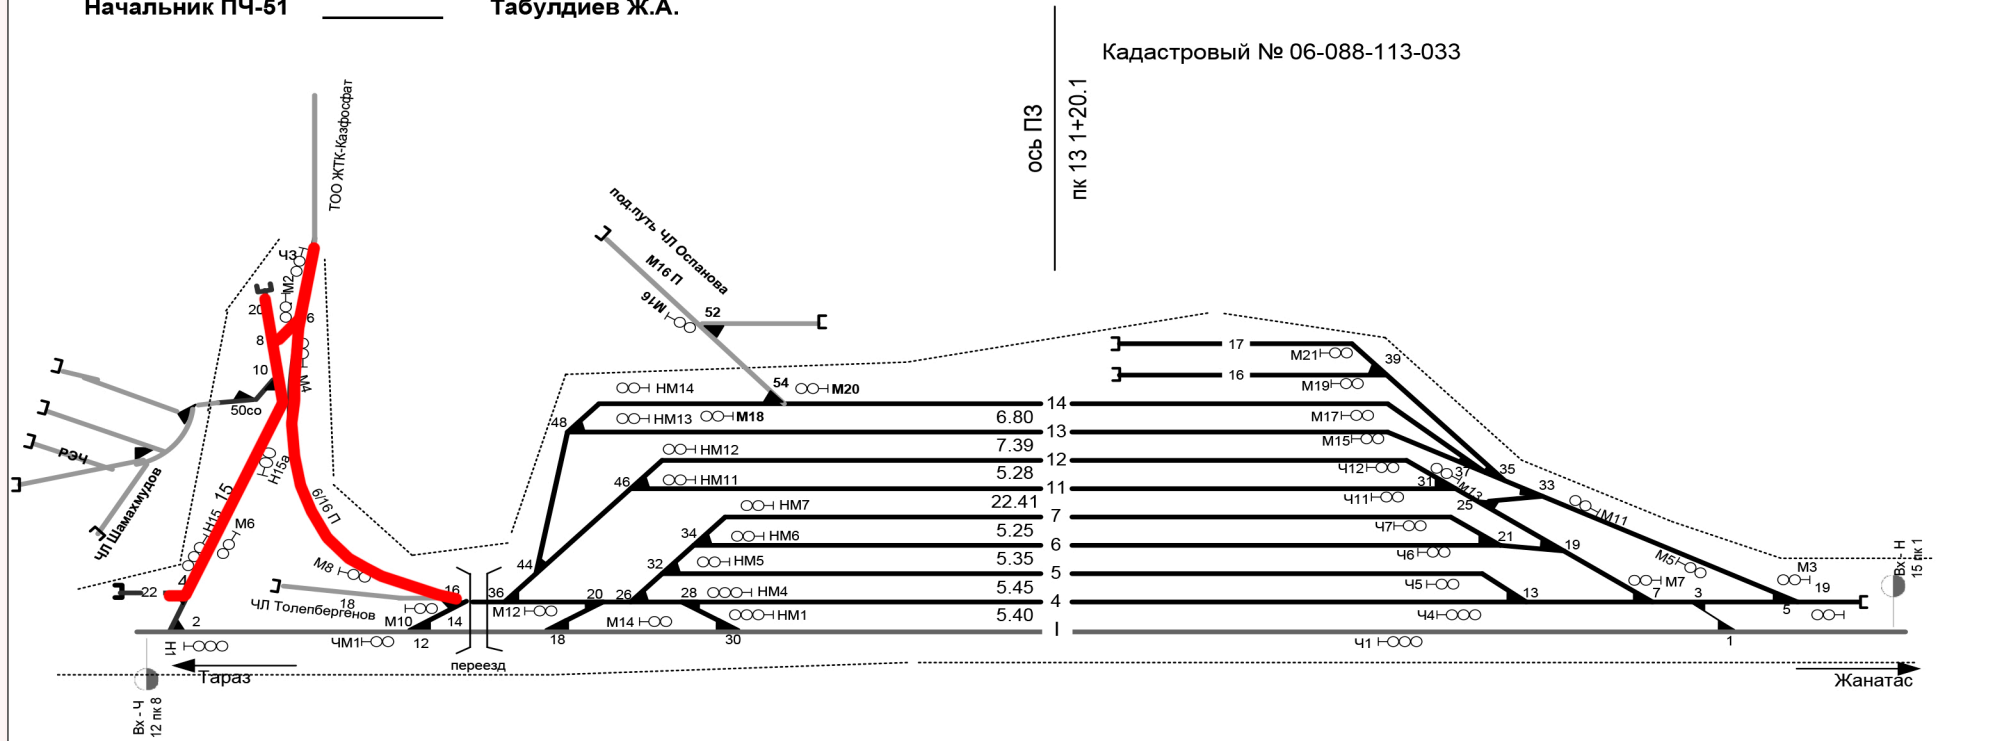

Номера стрелы и сигналов	Расстояние от оси ПЗ
	-1320.70
	-1320.50
	-1280.10
	-1280.80
	-1280.80
	-1238.10
	-1210.60
	-1195.50
	-1194.70
	-1187.10
	-1187.10
	-562.40
	-561.60
	-569.40
	-588.40
	-541.40
	-537.10
	-514.50
	-479.10
	-479.30
	-440.90
	-436.50
	-436.10
	-413.70
	-380.10
	-368.80
	-363.20
	-362.10
	-348.80
	-330.90
	-309.80
	-289.10
	-282.10
	-266.70
	-265.00
	-264.80
	-263.10
	-259.80
	-254.90
	-254.30
	-263.60
	-262.90
	-246.70
	-239.70
	-239.00
	-237.00
	-234.50
	-232.60
	-196.70
	-186.70
	-185.60
	00.00
	76.90
	108.60
	109.90
	221.90
	229.90
	980.90
	982.40
	984.60
	984.60
	985.60
	985.70
	985.90
	988.10
	988.20
	989.30
	991.40
	994.90
	994.90
	828.90
	829.70
	835.90
	839.60
	840.90
	842.90
	845.70
	647.30
	652.80
	662.70
	663.30
	667.90
	665.90
	666.60
	678.10
	679.10
	865.20
	867.30
	702.70
	703.20
	714.50
	719.30
	719.60
	727.90
	762.30
	763.10
	797.60
	802.20
	803.00
	812.30
	812.30
	832.20
	835.50
	843.90
	866.60
	892.60
	897.90
	897.90
	1004.90