


Утвержден:  Гурбеков Е.Т.  
 Согласован:  Д.С. Шубаркудык  
 К.С. Шубаркудык

Катастрофный номер участка: 02-031-021-005

### ст.Шубаркудык

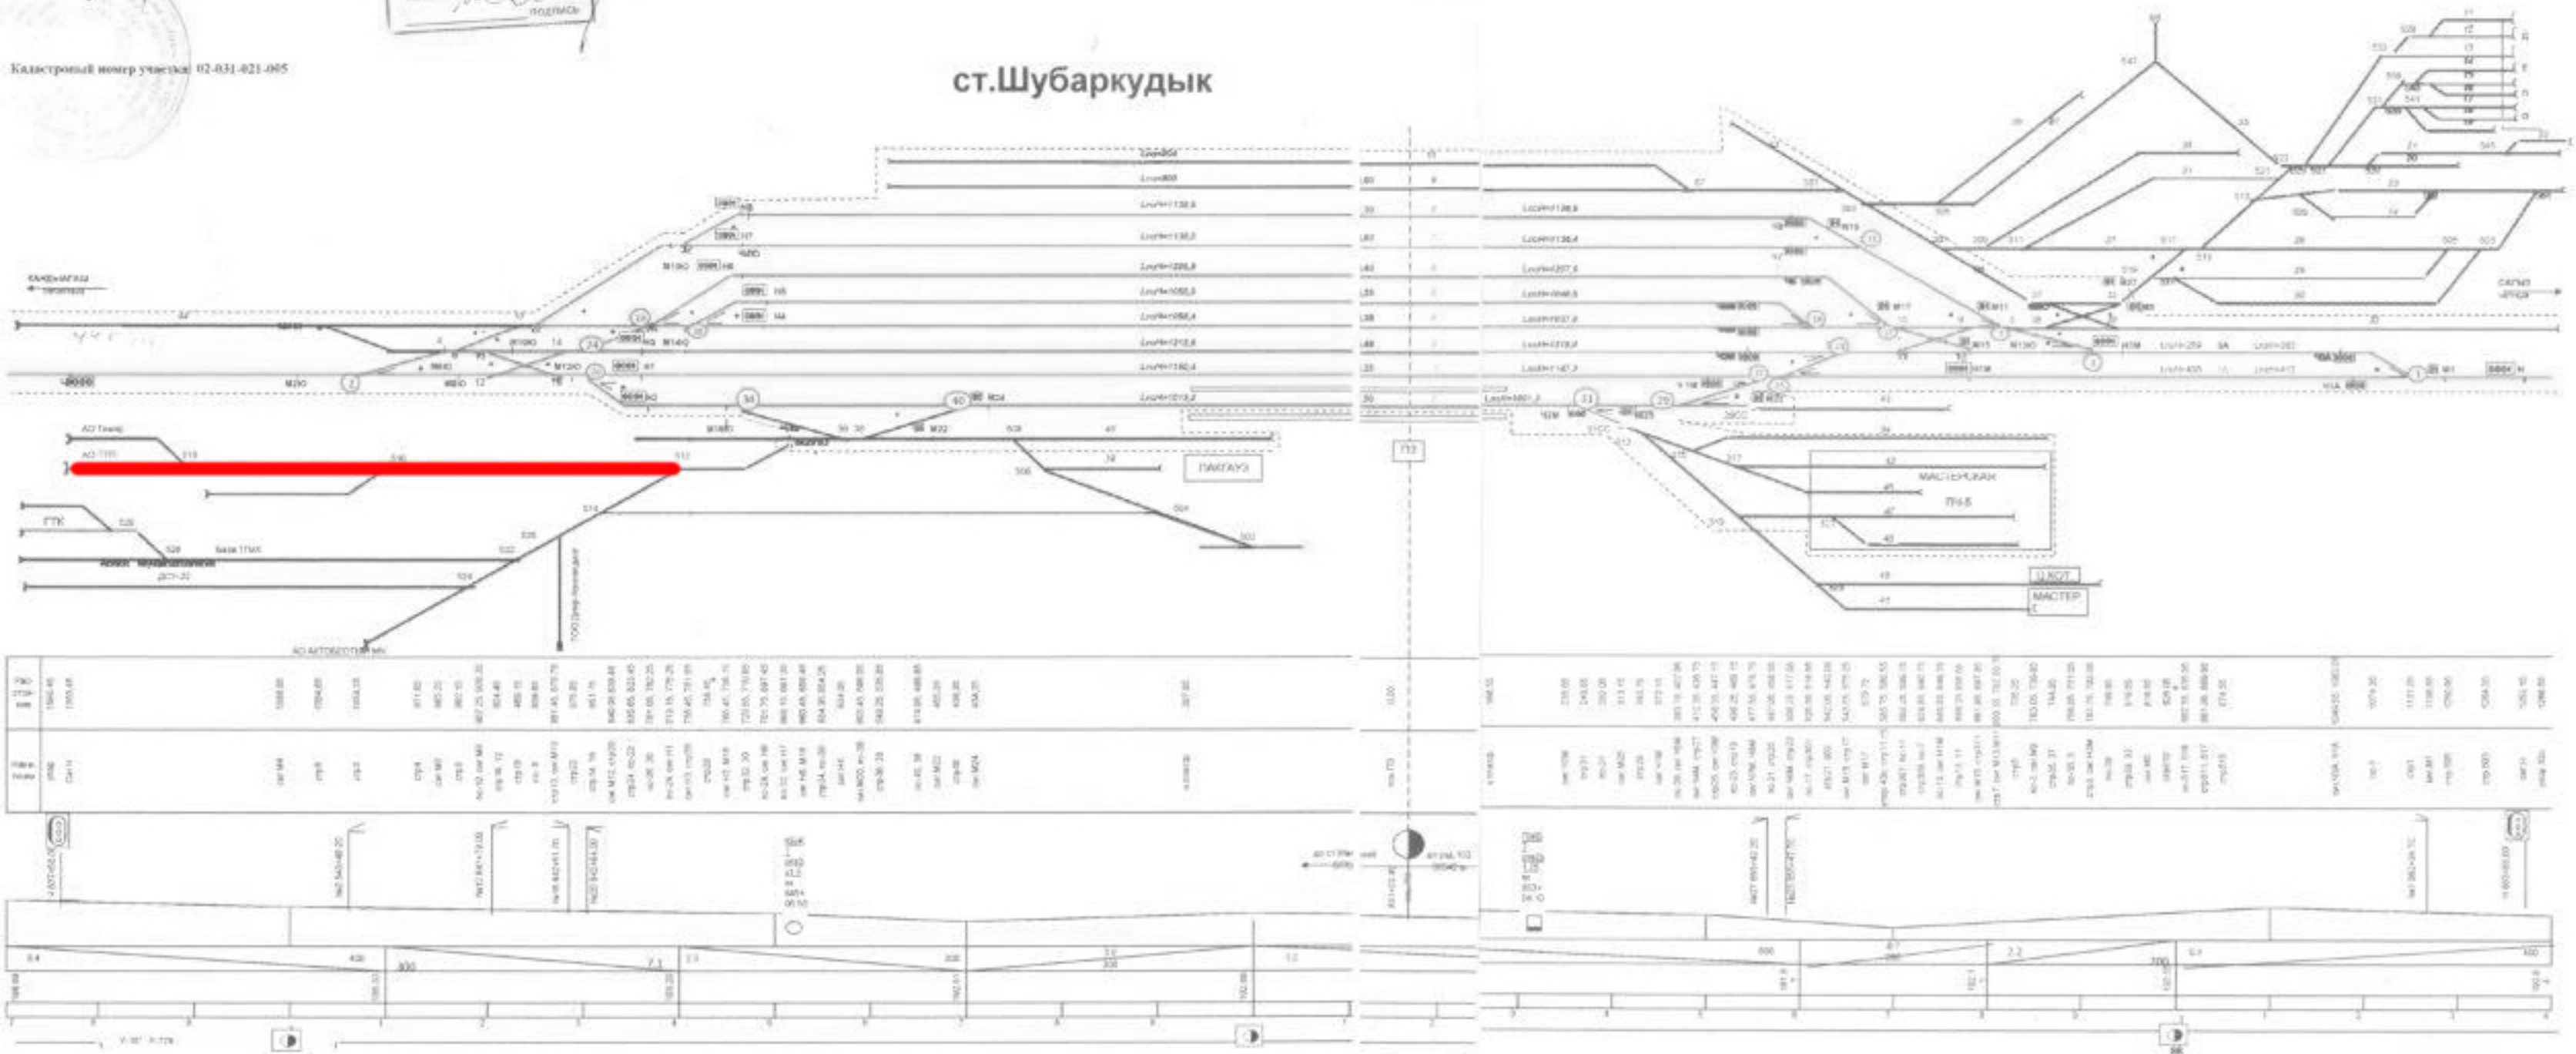

